


SHEET NO 4 JOINS HERE

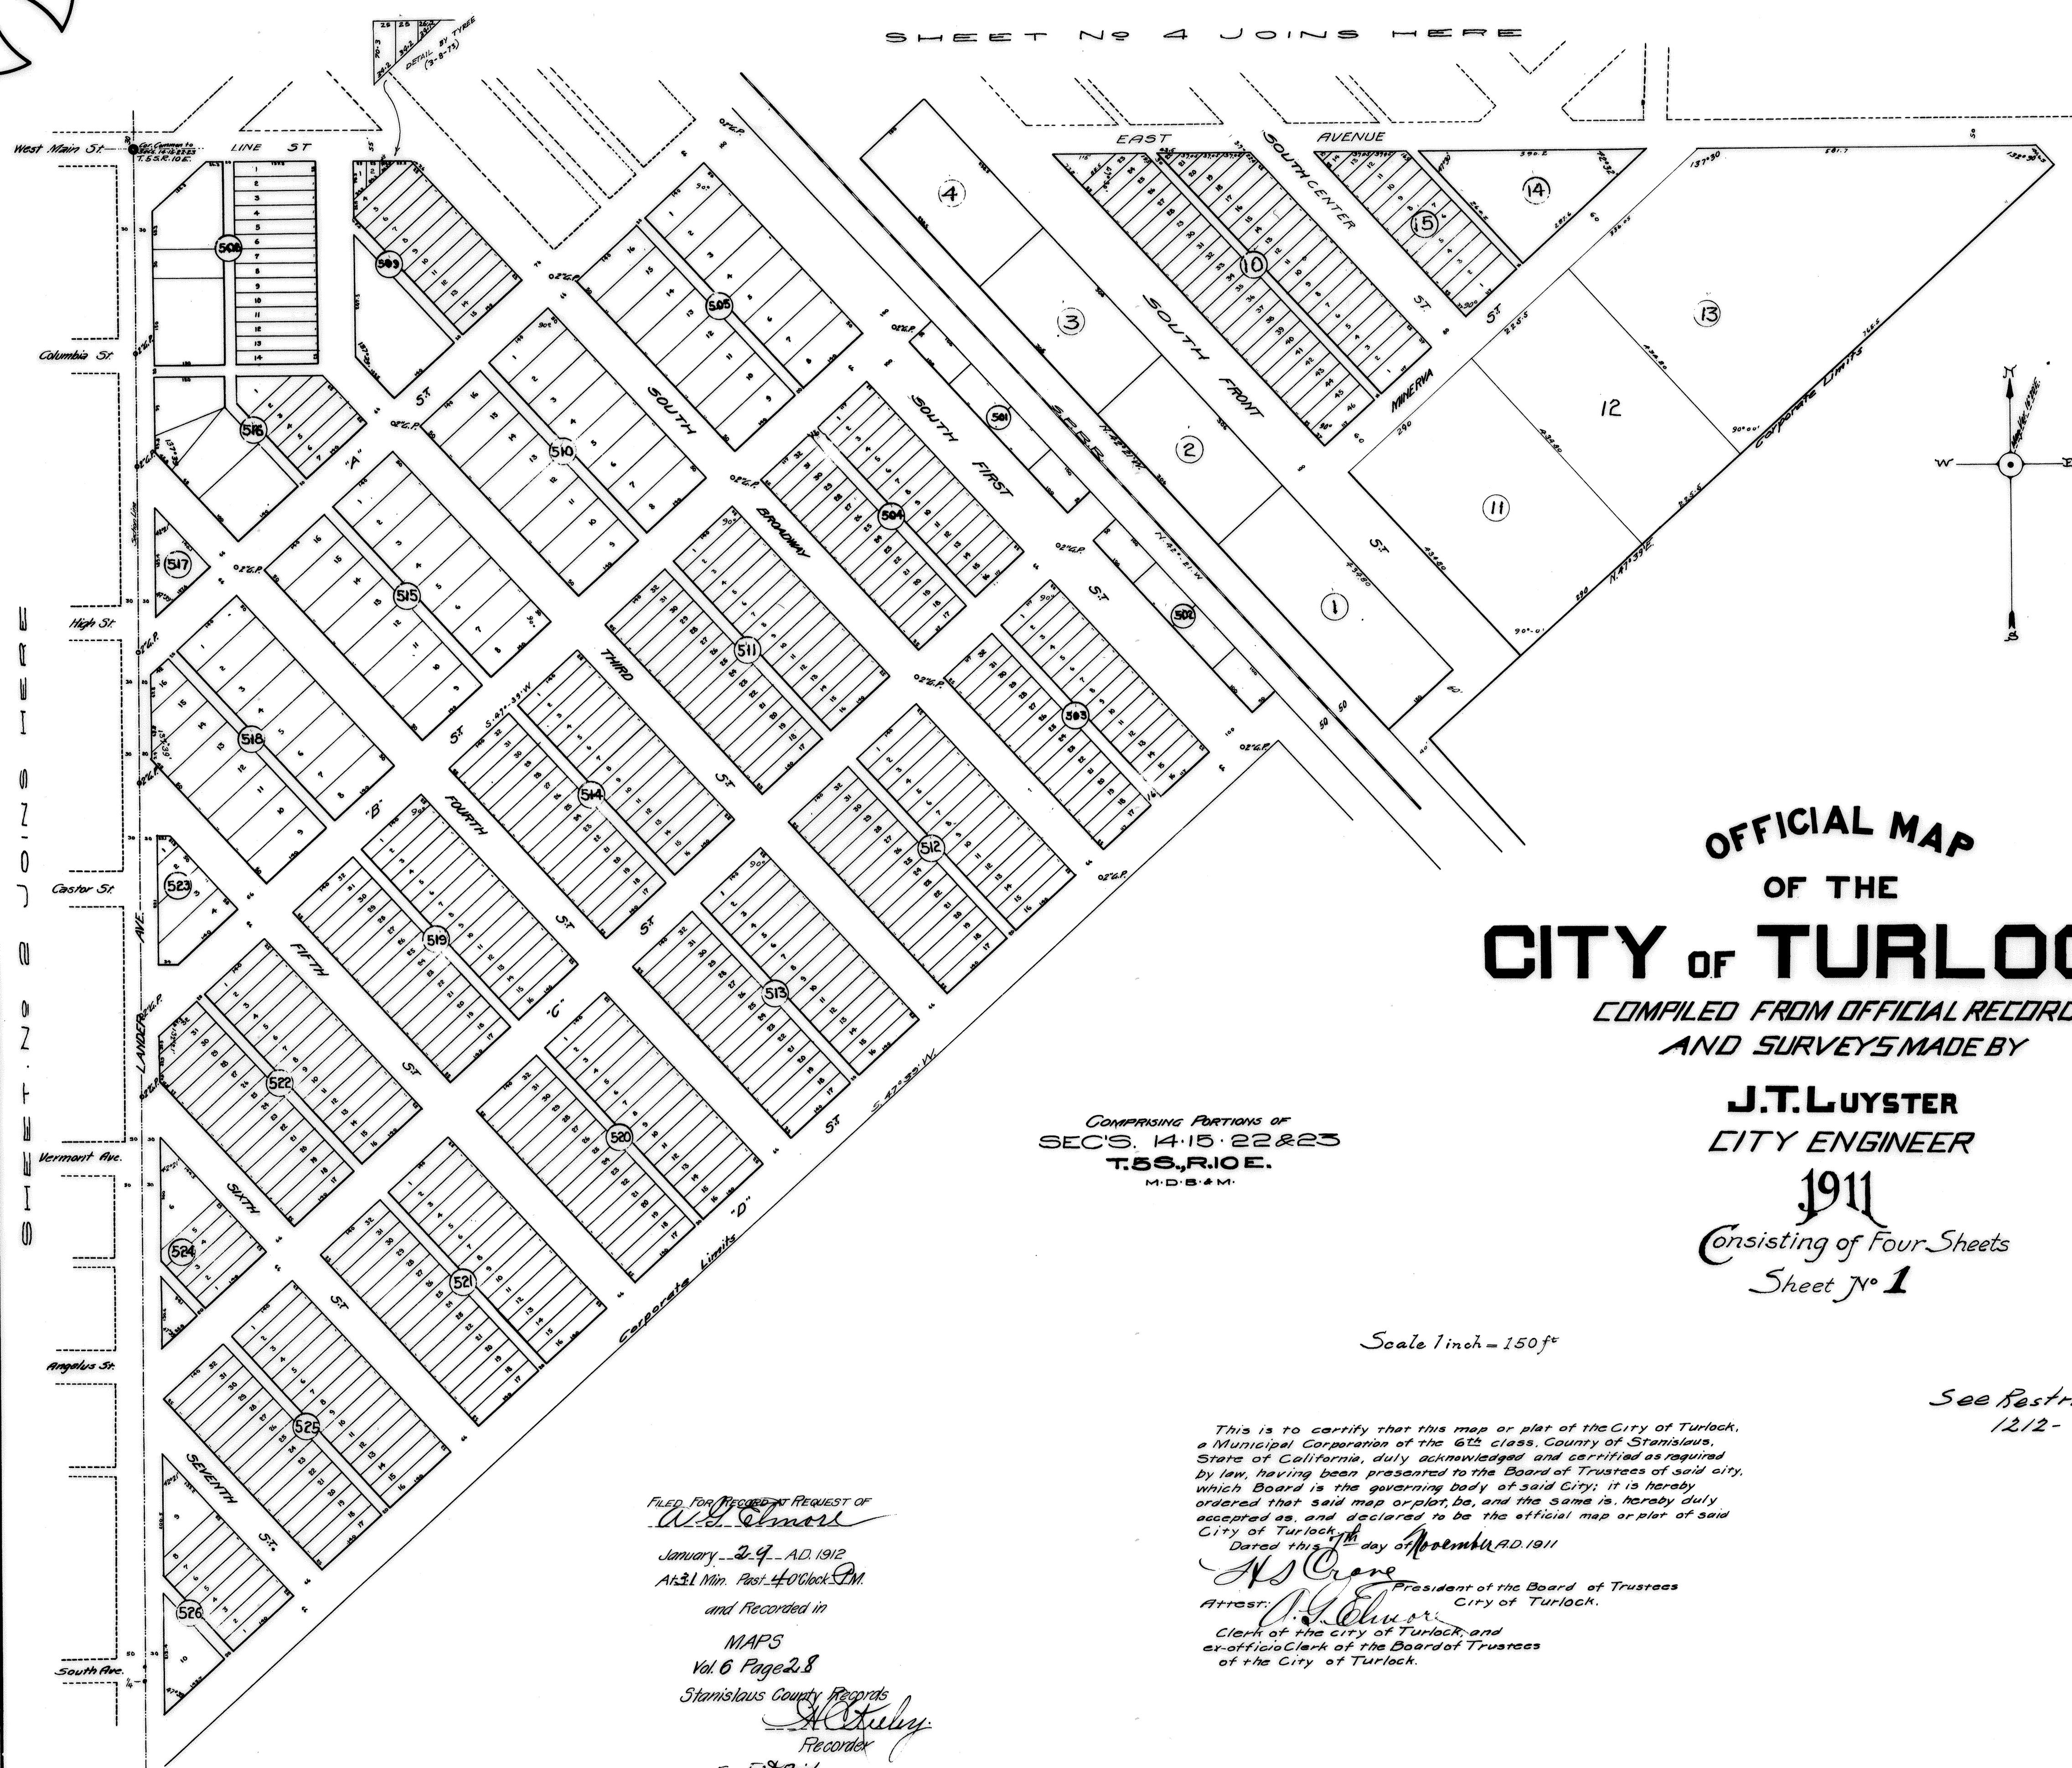

Restrictions: Block 440
1212-641

This is to certify that this map or plat of the City of Turlock a municipal corporation of the sixth class, County of Stanislaus State of California, duly acknowledged and certified as required by law having been presented to the Board of Trustees of said city which Board is the governing body of said City; it is hereby ordered that said map or plat, be, and the same is, hereby duly accepted as, and declared to be the official map or plat of said City of Turlock

Dated this 7th day of November 1911


President of the Board of Trustees
of the City of Turlock

— 19 —

Attest A. G. Elmore
Clerk of the City of Turlock and
ex-officio Clerk of the Board of Trustees
of the City of Turlock

TILED FOR RECORD AT REQUEST OF
Asst. Sheriff
January 24 A.D. 1912
At 31 Min. Past 4 O'Clock P.M.
and Recorded in
MAPS
VOL. 6 PAGE 28
Stanislaus County Records
J. A. O'Keeley
Recorder
Fee 50 Paid

Digitized by srujanika@gmail.com

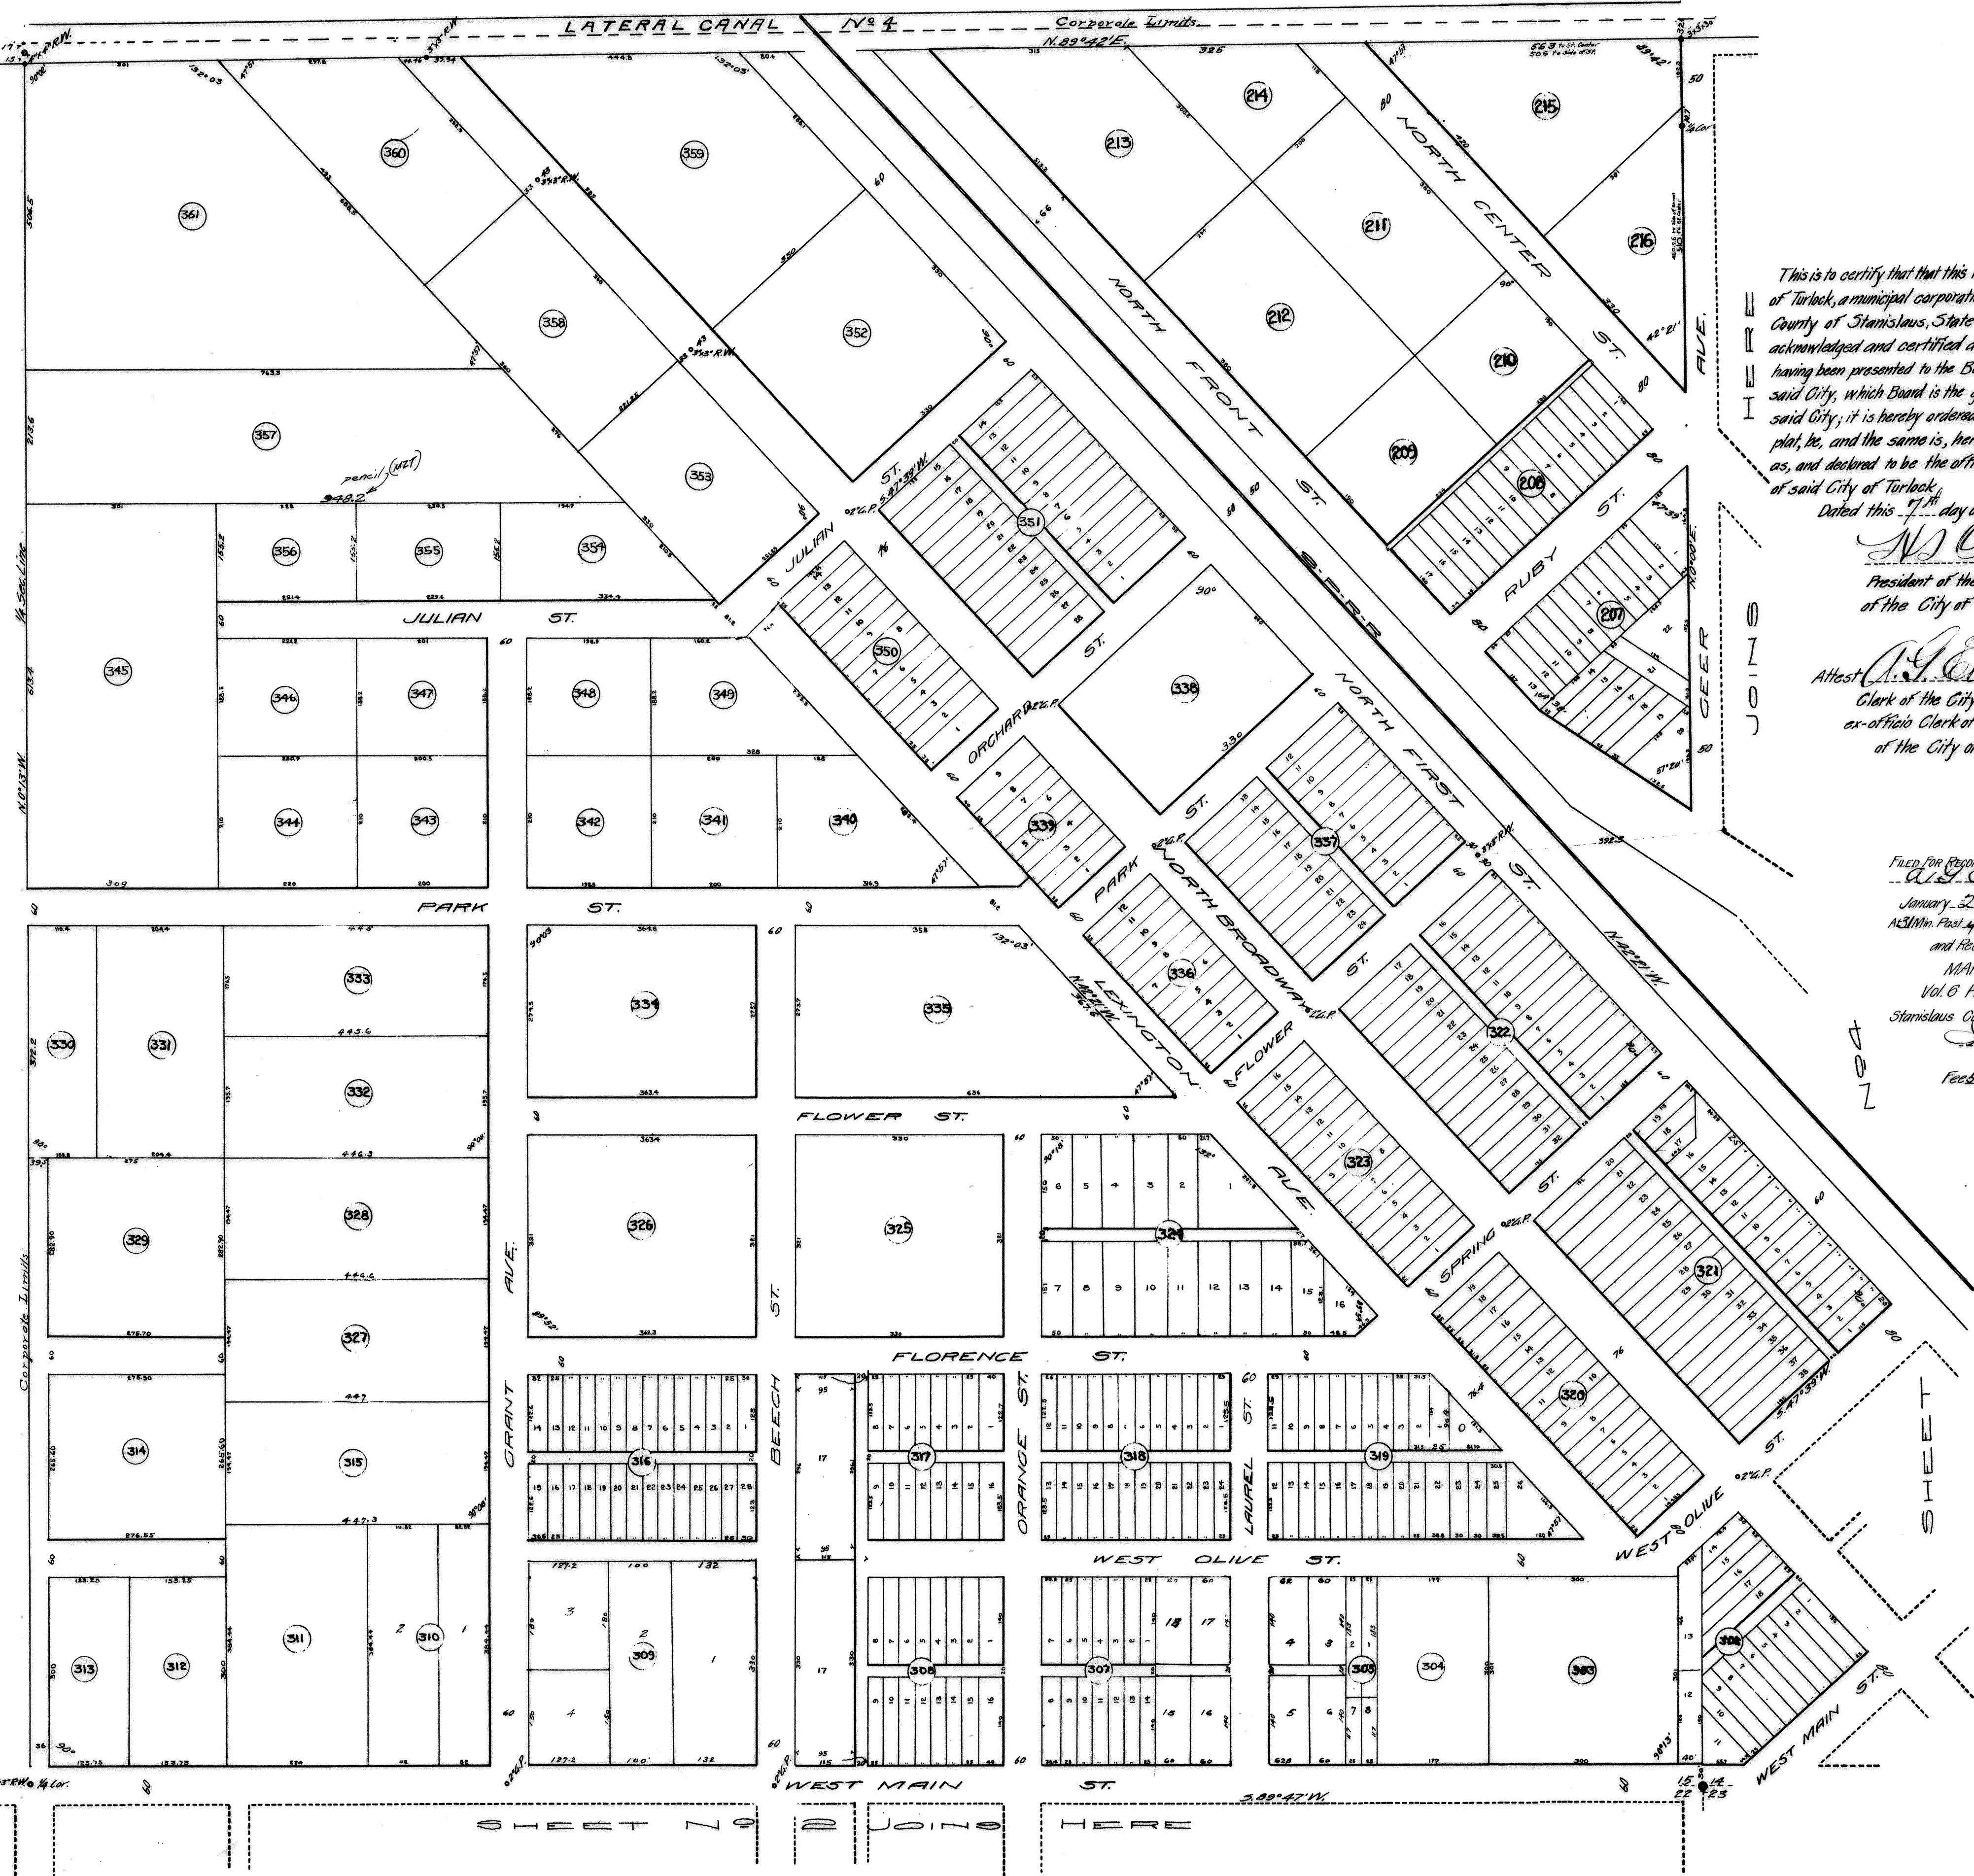

This is to certify that that this map or plat of the City of Turlock, a municipal corporation of the sixth class, County of Stanislaus, State of California, duly acknowledged and certified as required by law, having been presented to the Board of Trustees of said City, which Board is the governing body of said City; it is hereby ordered that said map or plat, be, and the same is, hereby duly accepted as, and declared to be the official map or plat of said City of Turlock.

N J Crane
President of the Board of Trustees
of the City of Turlock

Attest, A. J. Edwards
Clerk of the City of Turlock and
ex-officio Clerk of the Board of Trustees
of the City of Turlock

FILED FOR RECORD AT REQUEST OF
A. S. Elmore
January 29 AD. 1912
At 31 Min. Past 4 O'Clock P.M.
and Recorded in
MAPS
Vol. 6 Page 28
Stanislaus County Records
H. A. Keeley
Recorder
Fee \$5 Paid

SHEET NO.
3

